


ANCHORAGE MEMORIAL PARK CEMETERY
 BELL TOWER SITE PLAN
 SCALE: 1" = 10'

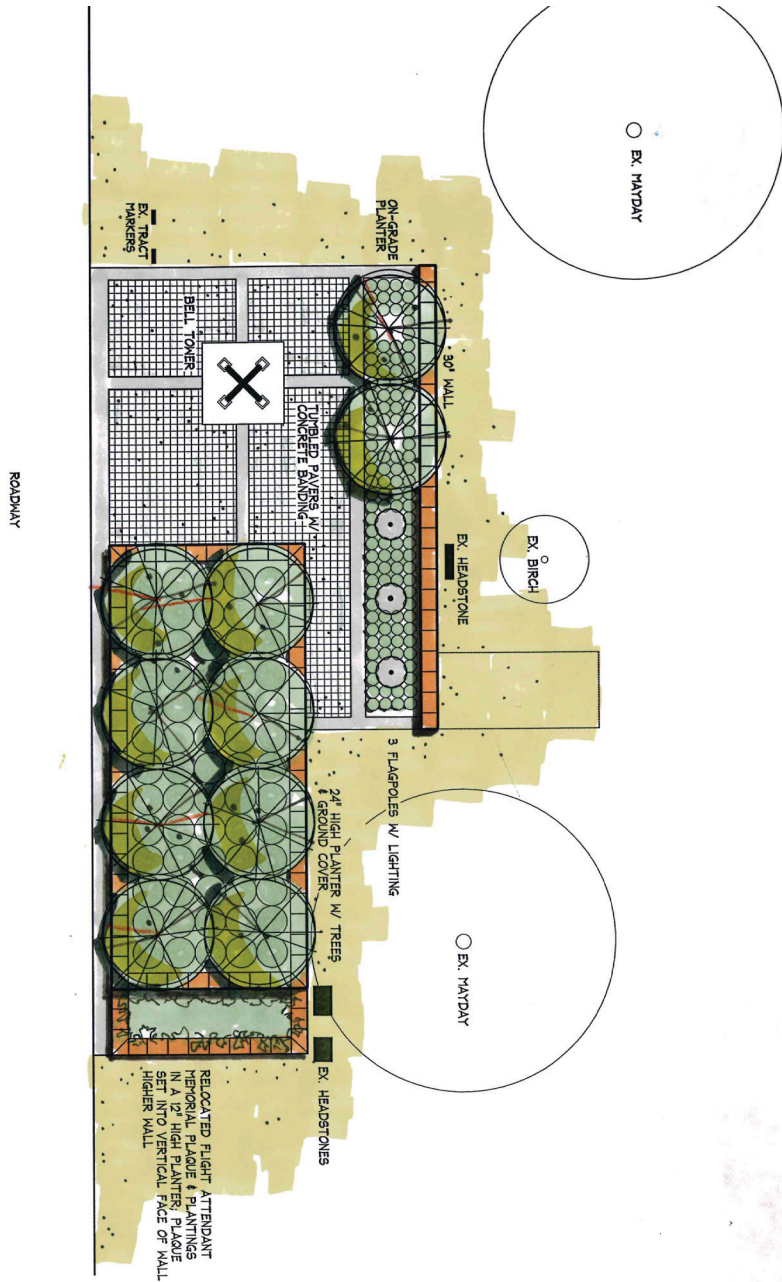

ANCHORAGE
 PARK FOUNDATION

The Anchorage Park Foundation partners with the Parks & Recreation Department to promote Healthy Parks and Healthy People in the Anchorage community. Together, we revitalize the safety, function, and appearance of Anchorage parks and the neighborhoods that surround them.

The Anchorage Park Foundation mobilizes public support and financial resources for Anchorage parks, trails, and recreation opportunities. Do you have a vision for parks, trails, open spaces and recreation in Anchorage? Consider the Anchorage Park Foundation your opportunity to fund community projects through public-private partnerships.



Tax ID Number: 41-2205907

907.274.1003



ANCHORAGE
 PARK FOUNDATION


Working Together to Improve the Parks & Trails You Love!

Anchorage Memorial Cemetery
 Bell Tower

The Anchorage Memorial Park Cemetery Advisory Board and Fairview Community Council have dreamed of bringing the gift of music to the Anchorage Memorial Park Cemetery for over a decade. In 2005, the groups came together to develop an improvement plan to install a new electronic carillon bell tower and seating area.

The new bell tower will serve the cemetery visitors and neighboring community with beautiful music and enhance the spirit of the cemetery as its new, iconic landmark. Schulmerich Bells hosts an expansive digital library of songs for every occasion, ranging from patriotic and seasonal tunes to liturgical bells, chimes, and taps, providing bountiful opportunities for ceremonies and celebrations. Flanked by flagpoles and a new seating area, the bell tower will be a shining symbol of remembrance and joy, as well as a peaceful setting for paying respects.

www.AnchorageParkFoundation.org

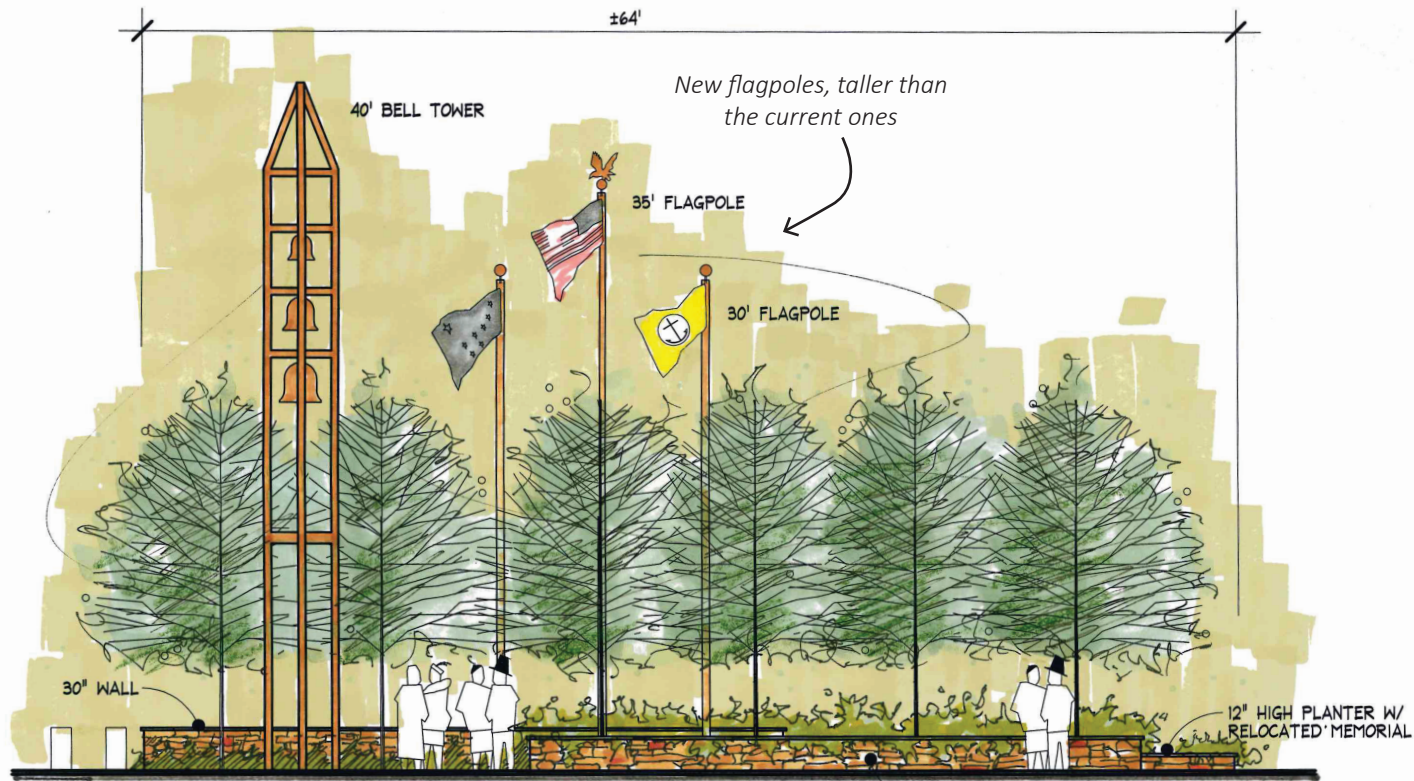

ANCHORAGE MEMORIAL PARK CEMETERY
 BELL TOWER / EAST ELEVATION
 NTS



Project Cost Estimate

PROJECT BUDGET	COST
Bell Tower	\$71,000
Equipment	\$87,070
Demolition	\$8,140
Paving	\$56,755
Walls	\$75,750
Interpretive Display	\$20,000
Plant Material	\$18,375
Permitting & Design	\$65,000
TOTAL	\$402,090

*We have requested a \$200,000 Rasmuson
 Tier 2 Grant*

Anchorage Memorial Park Cemetery Bell Tower

Anchorage Park Foundation Cemetery Committee Chair: Ernie Hall

www.AnchorageParkFoundation.org/donate

3201 C St., Suite 110, Anchorage, AK 99503

Please make checks payable to the Anchorage Park Foundation.

*Donors to this project
 will be recognized!*

